
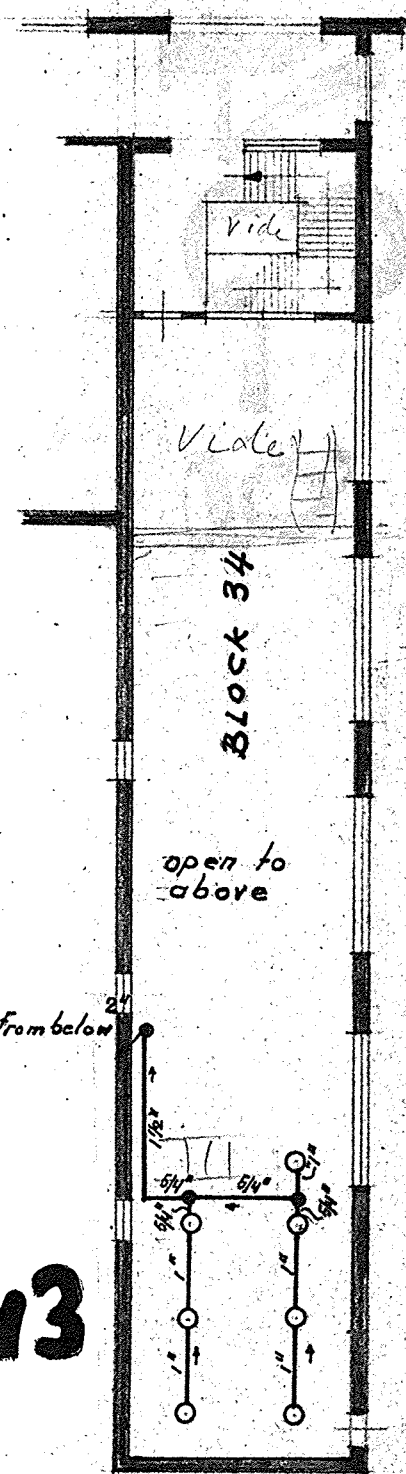


existing sprinklers new erected.

schachten NBF

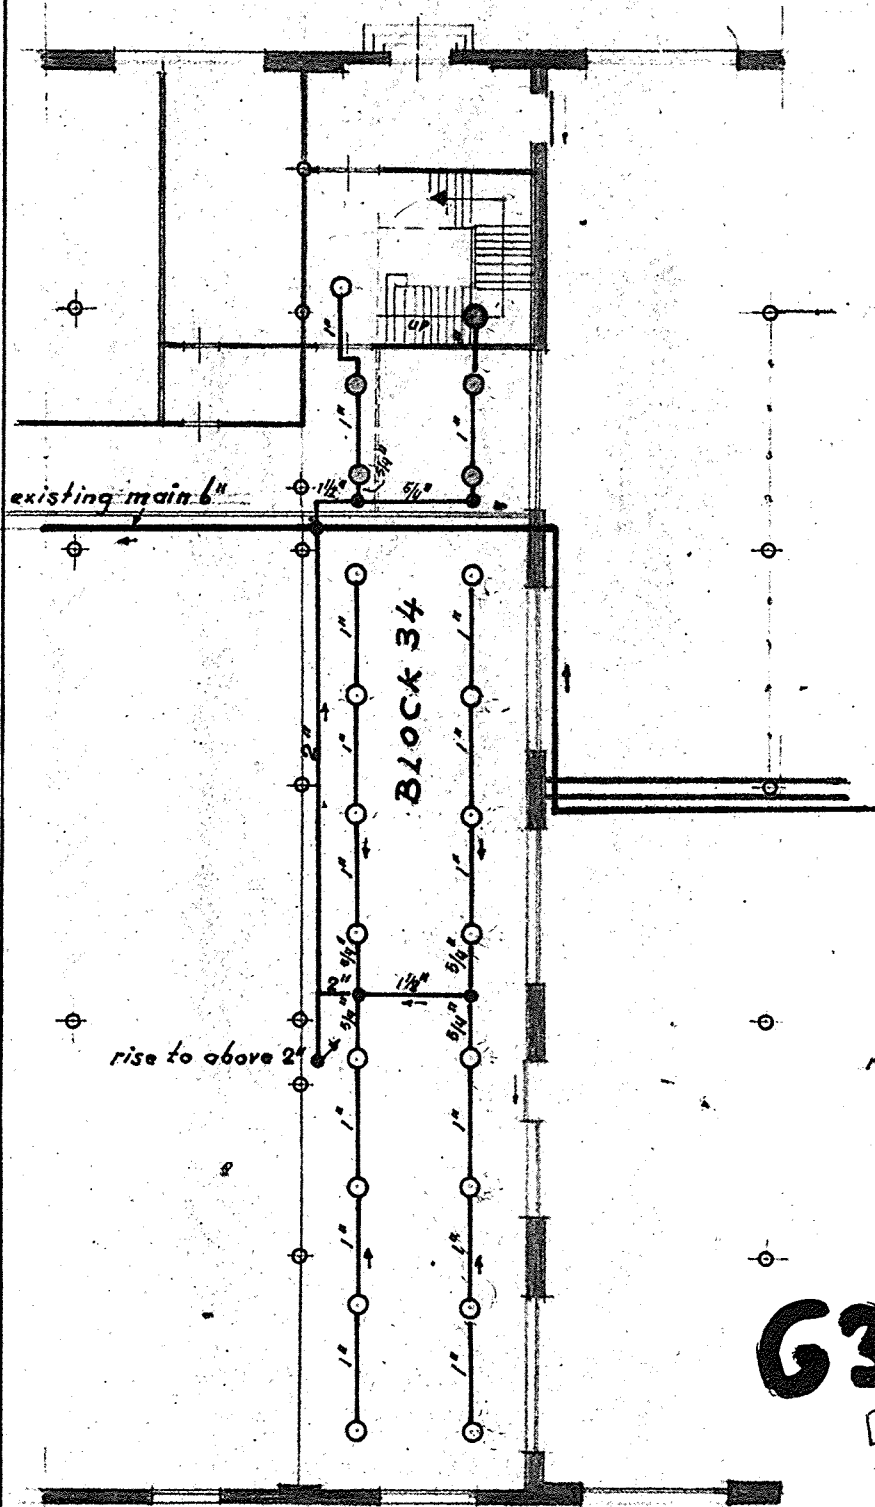

G343

D.

376

Ground-floor

mezzanine-floor

Plan for the extension installation no. 7

Block 34

Installation no. 7

G343d

extant p. 1 sept. 1960 759 Sprinklers
 extension Block 34. = 24 "

Koninklijke Verkeerde Fabrieken N.V.
 Zaandam Holland.
 New "Beschuit" Factory 1928

After extension total = 783 Sprinklers
 D.H.v.U.

1:200
 Zaandam 2 Sept. 1960.